




PROPOSED COW CUBICLE LAYOUT
SCALE 1:100

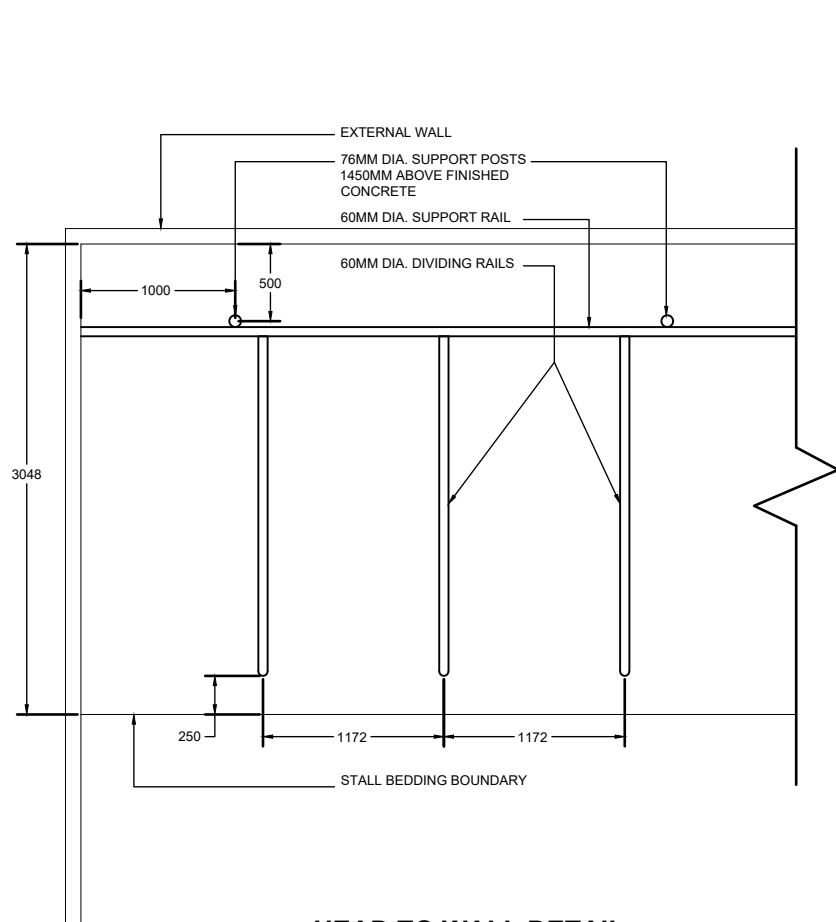

HEAD TO WALL DETAIL
SCALE 1:25

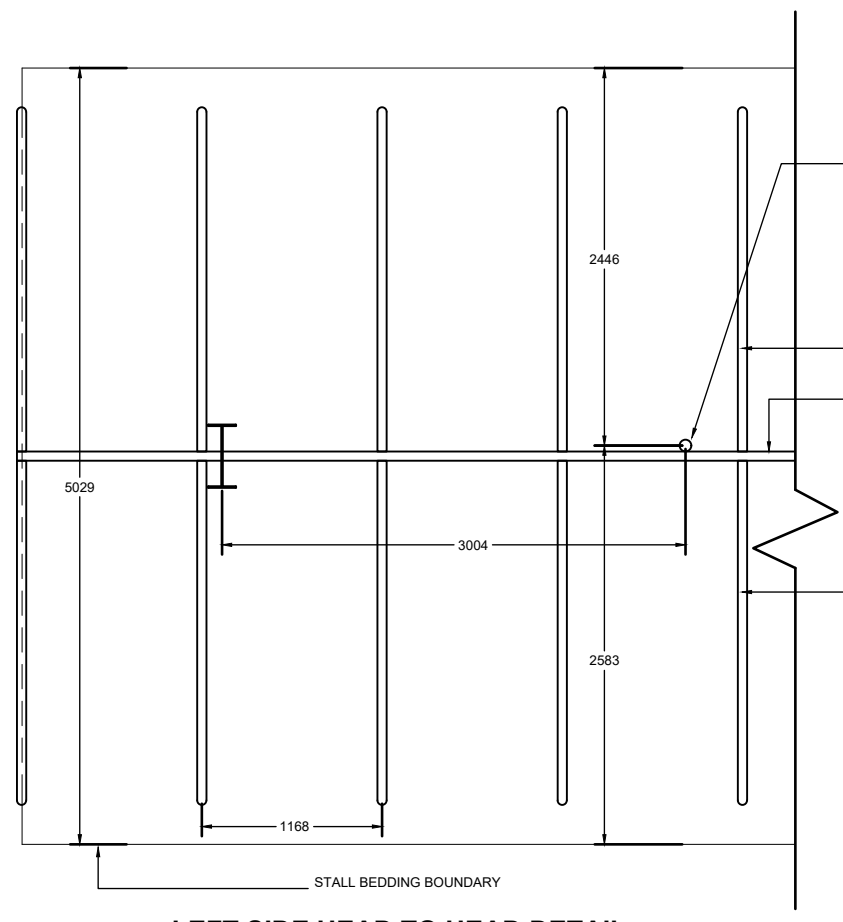

LEFT SIDE HEAD TO HEAD DETAIL
SCALE 1:25

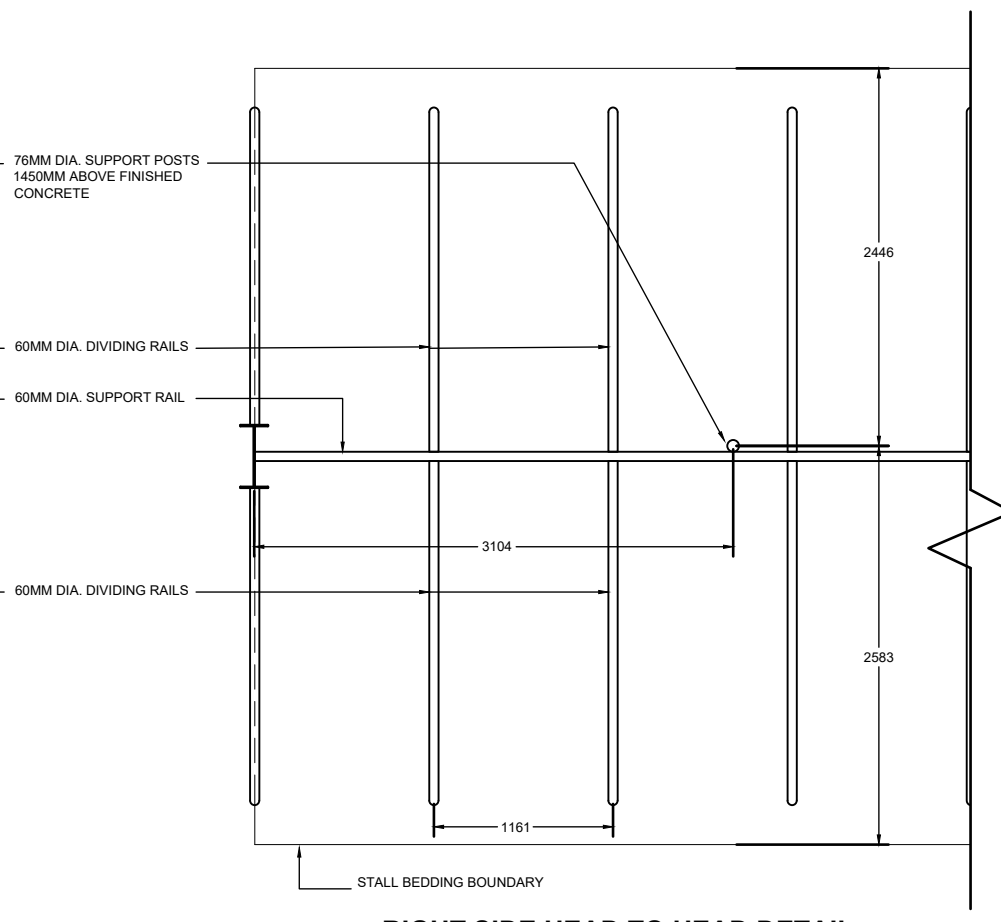

RIGHT SIDE HEAD TO HEAD DETAIL
SCALE 1:25

REVISIONS



CLIENT: A CLIENT

BUILDING: A FARM
AN ADDRESS
AN ADDRESS
A COUNTY
12AB 3CD

FLOOR: GROUND

DRAWING TITLE: PROPOSED COW CUBICLE
INSTALLATION LAYOUT
INC. CUBICLE LOOPS

SCALE @ 1:1, A1:	DATE:
NTS	SEP 20
DRAWN:	CHECKED:
G.R.W.	
PROJECT NO.:	

DRAWING NO.:	REV.:
	-